



Piwnica

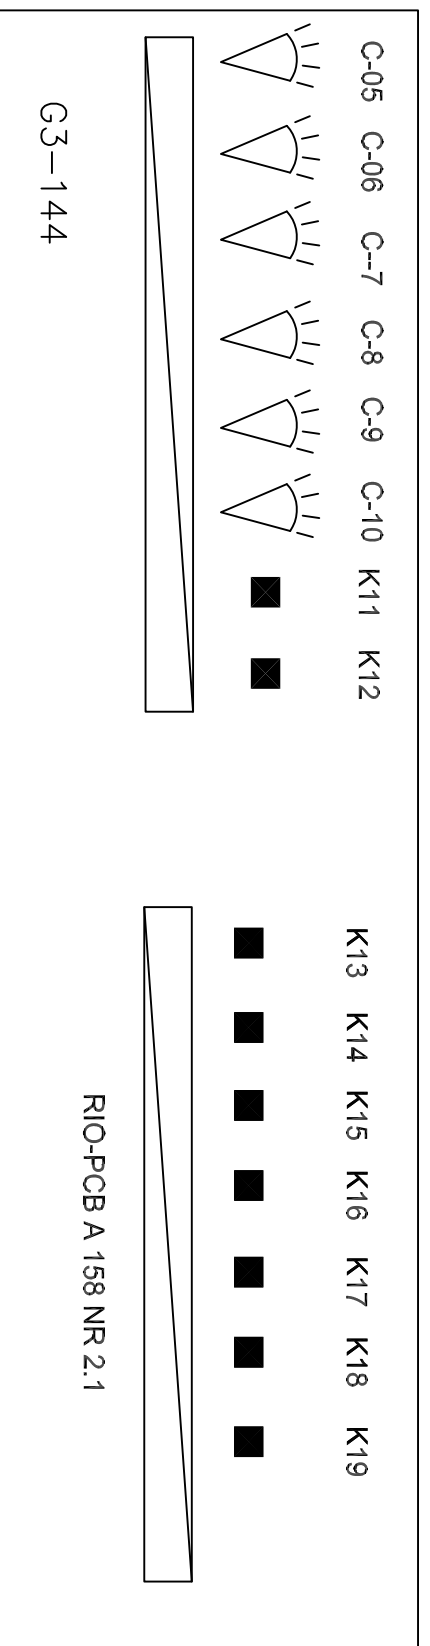

Parter

Copying of this document and giving it to third parties and the use or communication of the contents thereof are forbidden without express authority by us.  
All copying not authorized by us will be prosecuted and makes liable for compensation.  
CAD-drawing - modification by CAD only.

Investor:

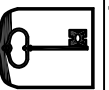

**Urząd Gminy Stopnica**  
ul. Kościuszki 2, 28-130 Stopnica  
www@stopnica.pl

ZESPÓŁ AUTORSKI:

*mgr inż . Jacek Szalas*  
Cz1732340001  
licencja nr 0012009  
*mgr inż . Piotr Szostak*  
upr.bud SWK/43/ PW0E/05

Investycja:

Projekt budowlano-wykonawczy odbudowy  
Zamku w Stopnicy

Branża:

TELETECHNIKA

Data:

11.2007

Trzeci rysunek:

INSTALACJA SAT/RTV, SW/IN,CCTV,  
SCHEMAT SWIN

Rysunek Nr:

07

Rew:

