
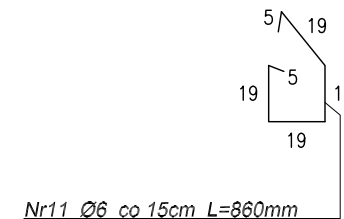
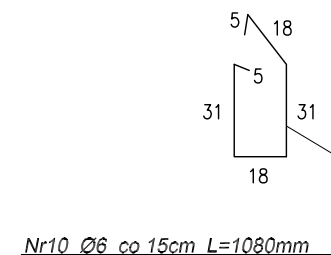
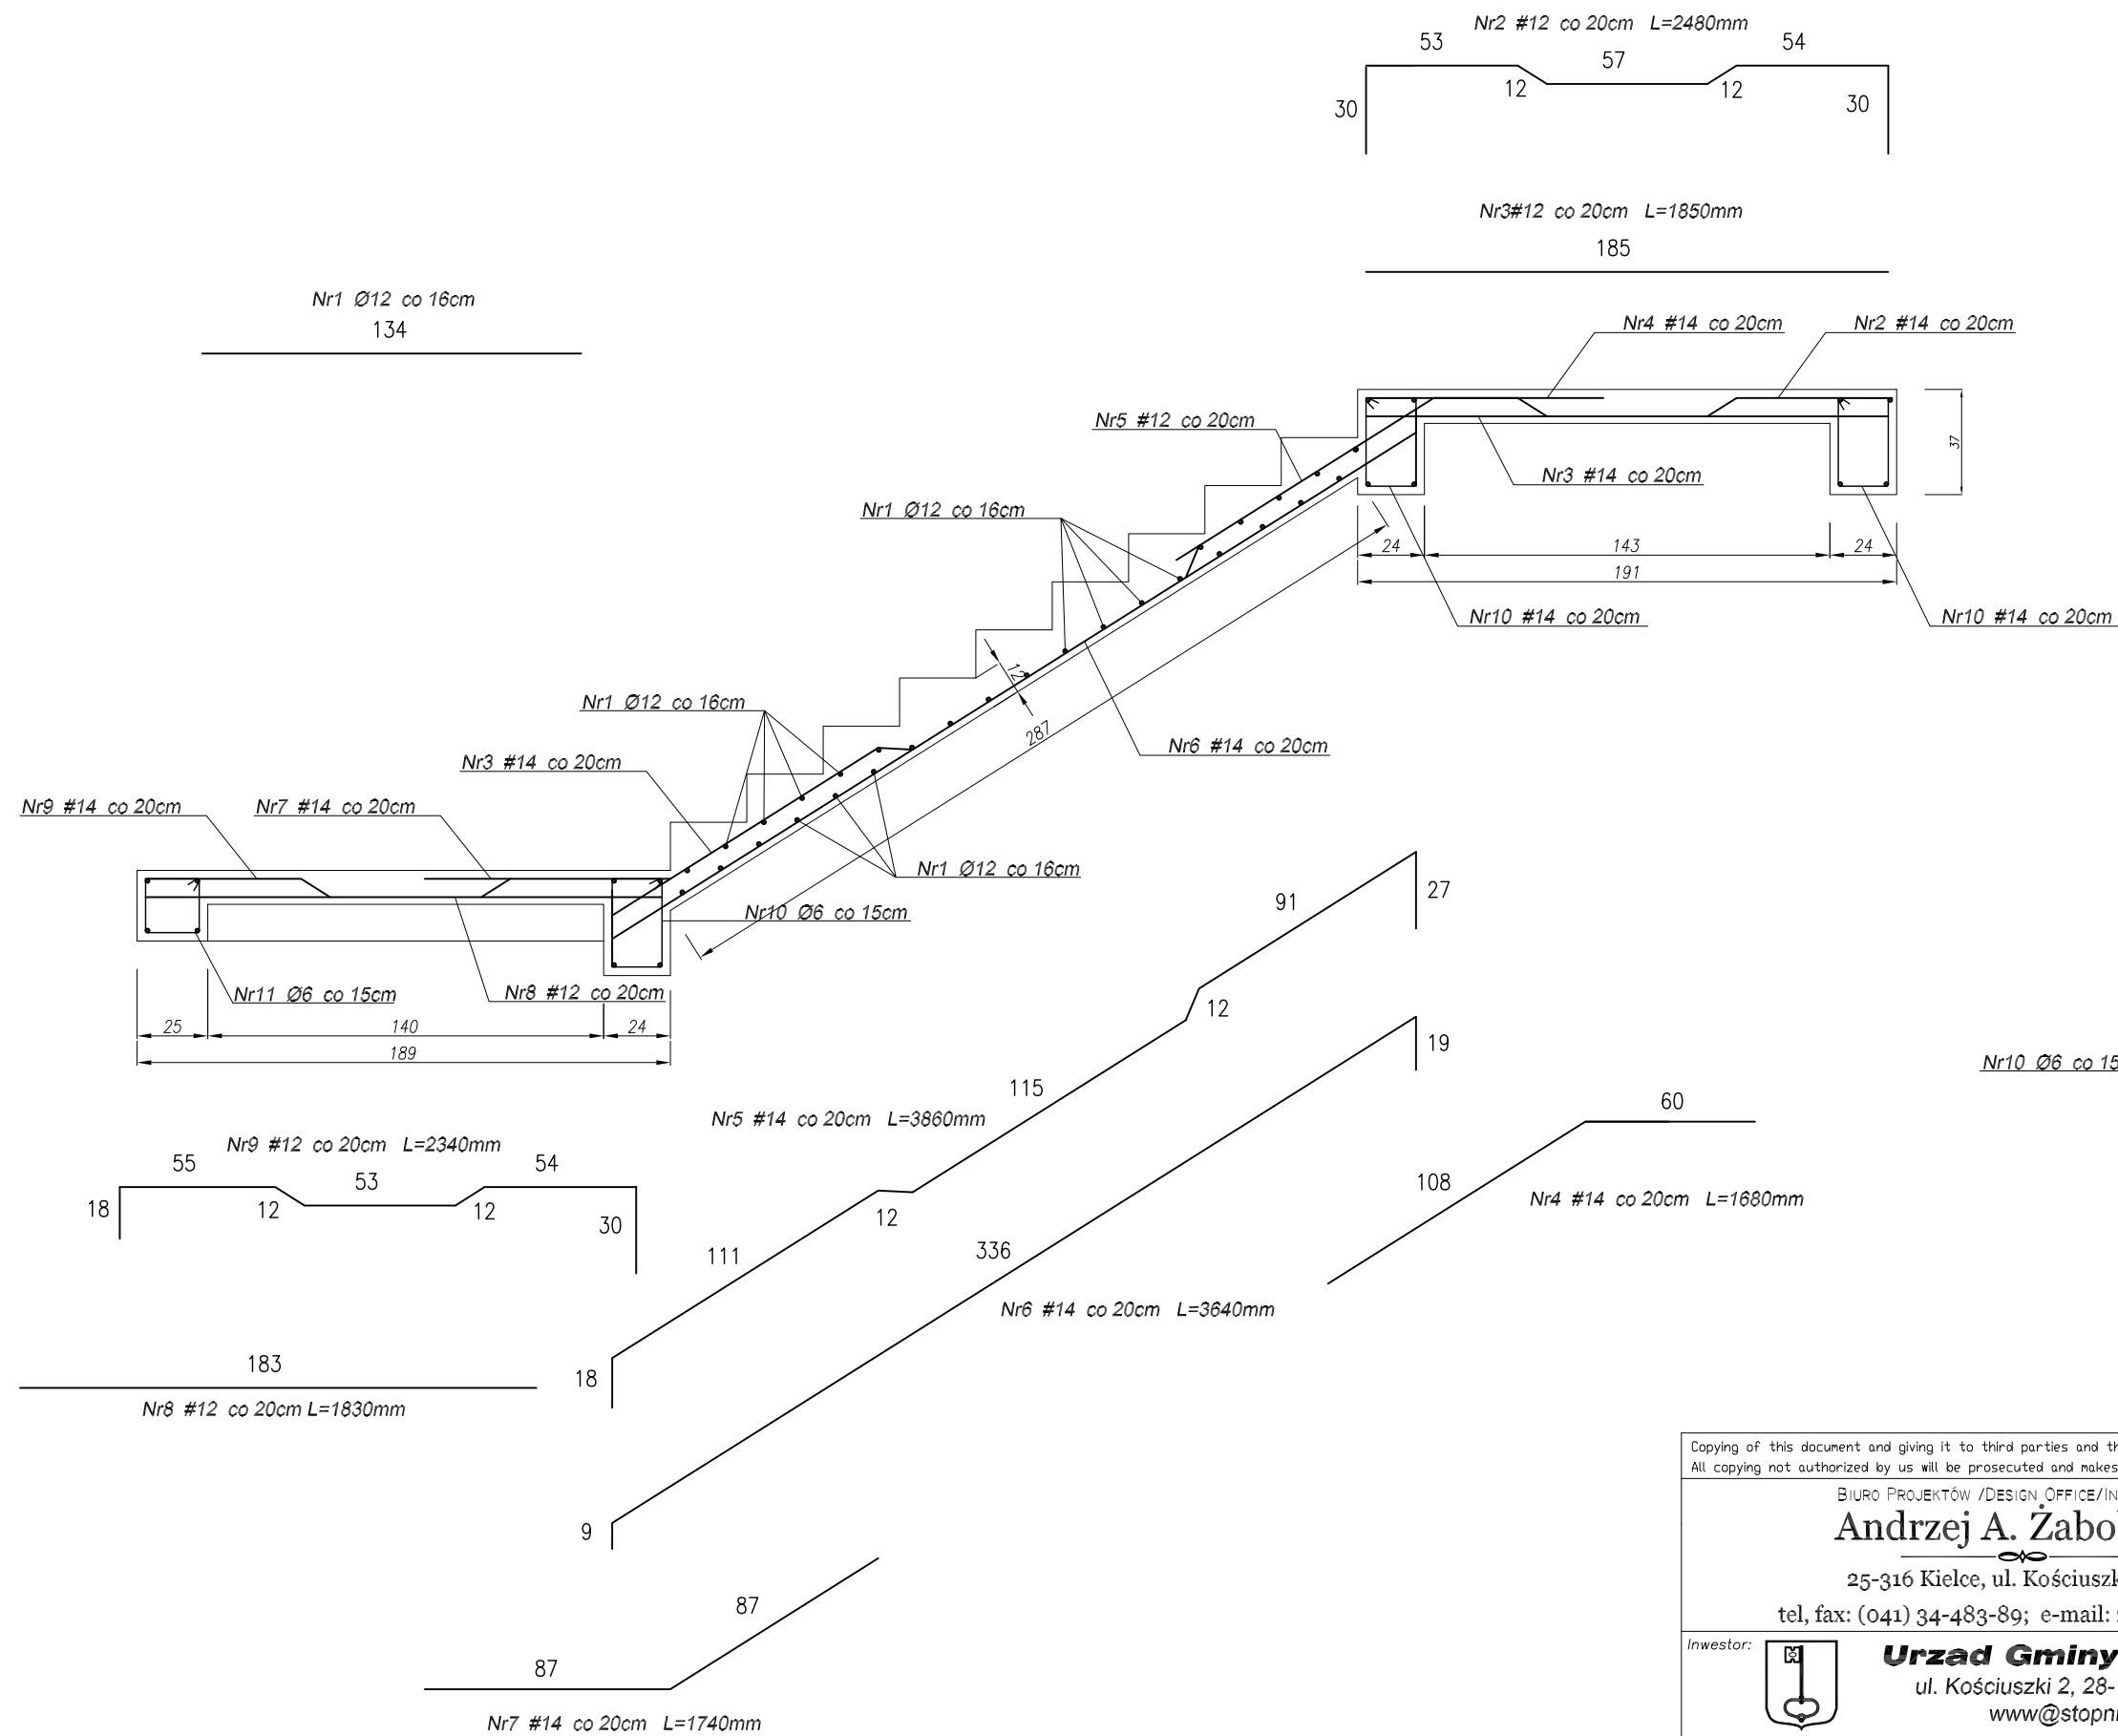



Schody wewnętrzne KL-5
 poz. -1,70m do 0,00m
 skala 1:25

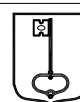

Beton: C20/25 Stal: Ø St3S
 # 18G2a

Copying of this document and giving it to third parties and the use or communication of the contents thereof are forbidden without express authority by us. All copying not authorized by us will be prosecuted and makes liable for compensation. CAD-drawing - modification by CAD only.

| | | | |
|---|---|--|---|
| BIURO PROJEKTÓW /DESIGN OFFICE/INGENIEURBURO Andrzej A. Żaboklicki 25-316 Kielce, ul. Kościuszki 50/88 tel, fax: (041) 34-483-89; e-mail: zaba@cadea.pl | Projektant: | dr inż. Andrzej Żaboklicki upr.bud KL-96/94 | |
| | Sprawdzający: | prof. dr hab. inż. Leszek Faryniak 219/61 z art. 362 | |
| Inwestor:  Urząd Gminy Stopnica ul. Kościuszki 2, 28-130 Stopnica www@stopnica.pl | Asystent projektanta: | inż. Michał Żaboklicki | |
| | Generalny projektant: | dr inż. Andrzej Żaboklicki upr.bud KL-96/94 | |
| Inwestycja: Projekt budowlano-wykonawczy odbudowy Zamku w Stopnicy | Branża: | KONSTRUKCJA | |
| Data: 01.2008 Skala: 1:25 | Treść rysunku: Schody wewnętrzne KL-5 | Rysunek Nr: K - 1 2 DOS-name: konstrukcja-01 | Rew:  |