


ZAMEK STOPNICA  
ROZWINIĘCIE CENTRALNEGO OGRZEWANIA  
SKALA 1:50

PIĘTRO

PARTER

PIWNICA

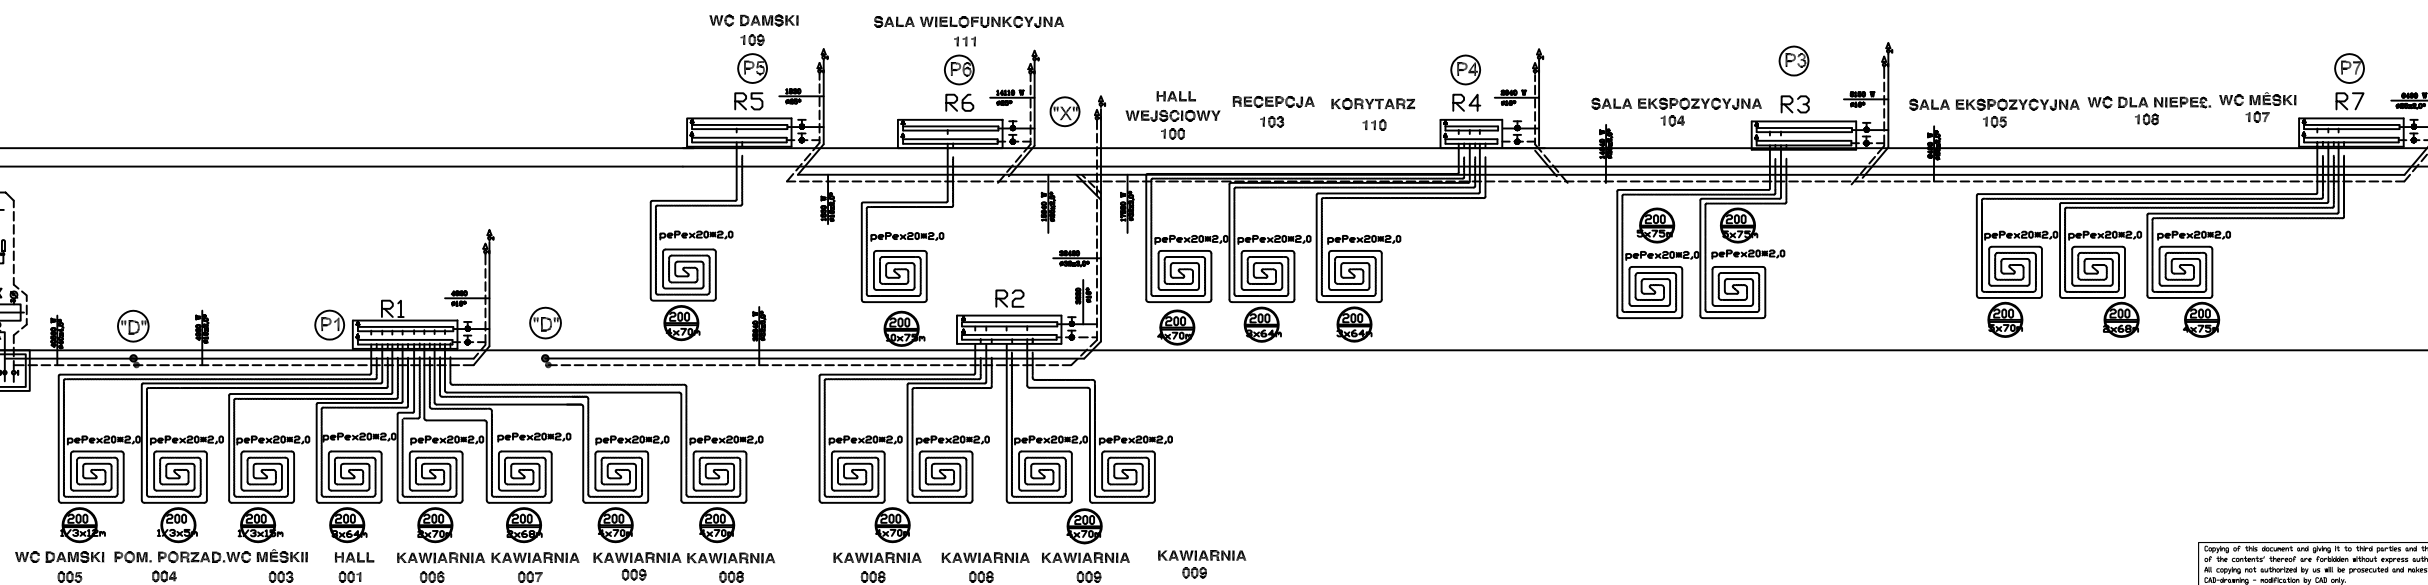

<small>Copying of this document and giving it to third parties and the use or communication of the contents thereof are forbidden without express authority by us. All copying not authorized by us will be prosecuted and liable for compensation. CAD-drawing - modification by CAD only.</small>		<small>128 12, Ed. 1, 2001 upr. bud. RZ-73/90 28 12, 12.01.2001, 20 upr. bud. RZ/94</small>
<b>Urząd Gminy Stopnica</b> ul. Kosciuszki 2, 28-150 Stopnica www.gminastopnica.pl	Projekt budowlano-wykonawczy odbudowy Zamku w Stopnicy	
Data: 11.2007 Skala: 1:50	Tytuł projektu: Rozwinięcie c.o. podłogówka	Branża: Sanitarna Symbol: S-13 Nazwa: Rzut-y-06